


PROPOSED FACILITY FOR:

DATE: 10/04/2022

PRELIMINARY
SITE PLAN

SHEET NUMBER

C1.0

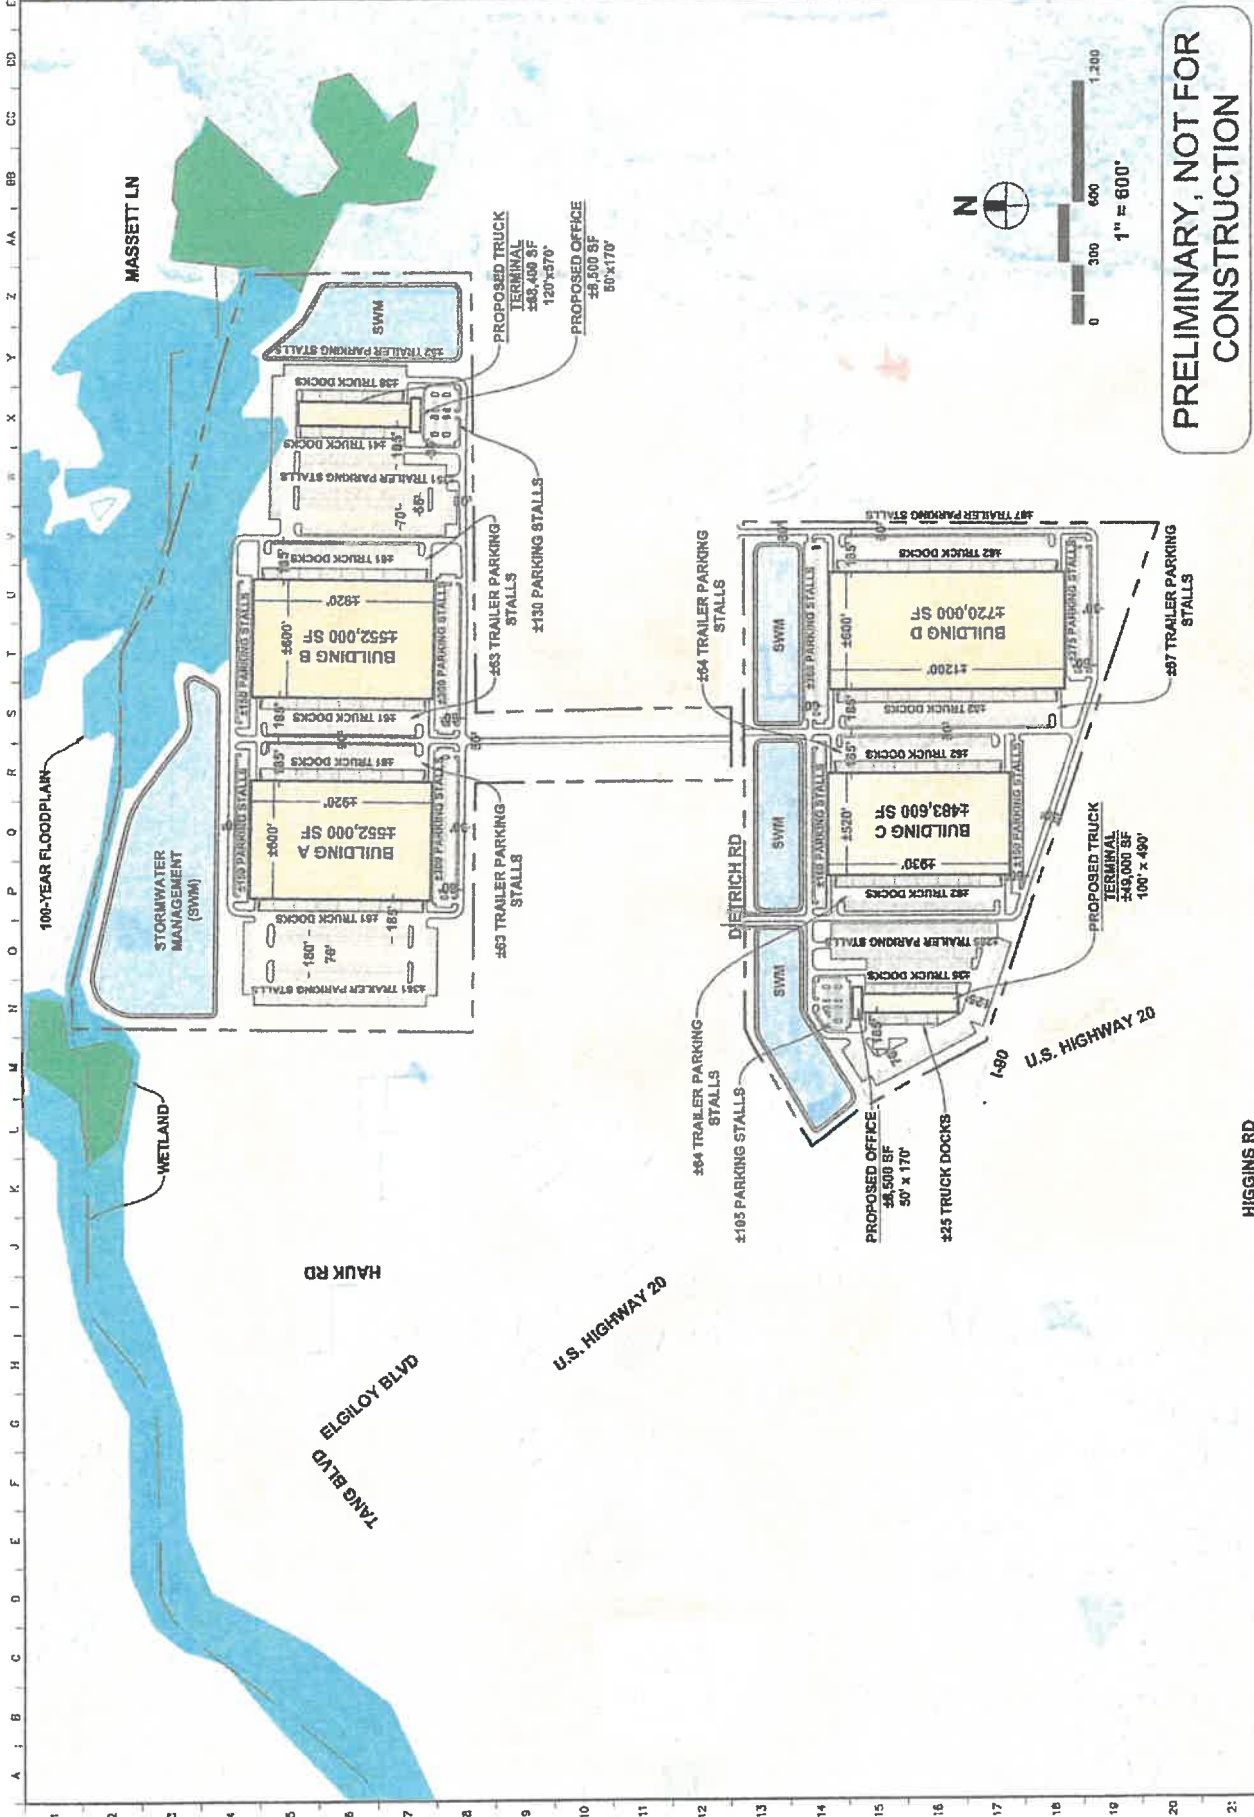

**PRELIMINARY, NOT FOR
CONSTRUCTION**

A B C HS HT HU KL KM KN NO NP NQ UV UW UX UY UZ VA VB VC VD VE VF VG VH VI VJ VK VL VM VN VO VP VQ VR VS VT VU VW VX VY 