
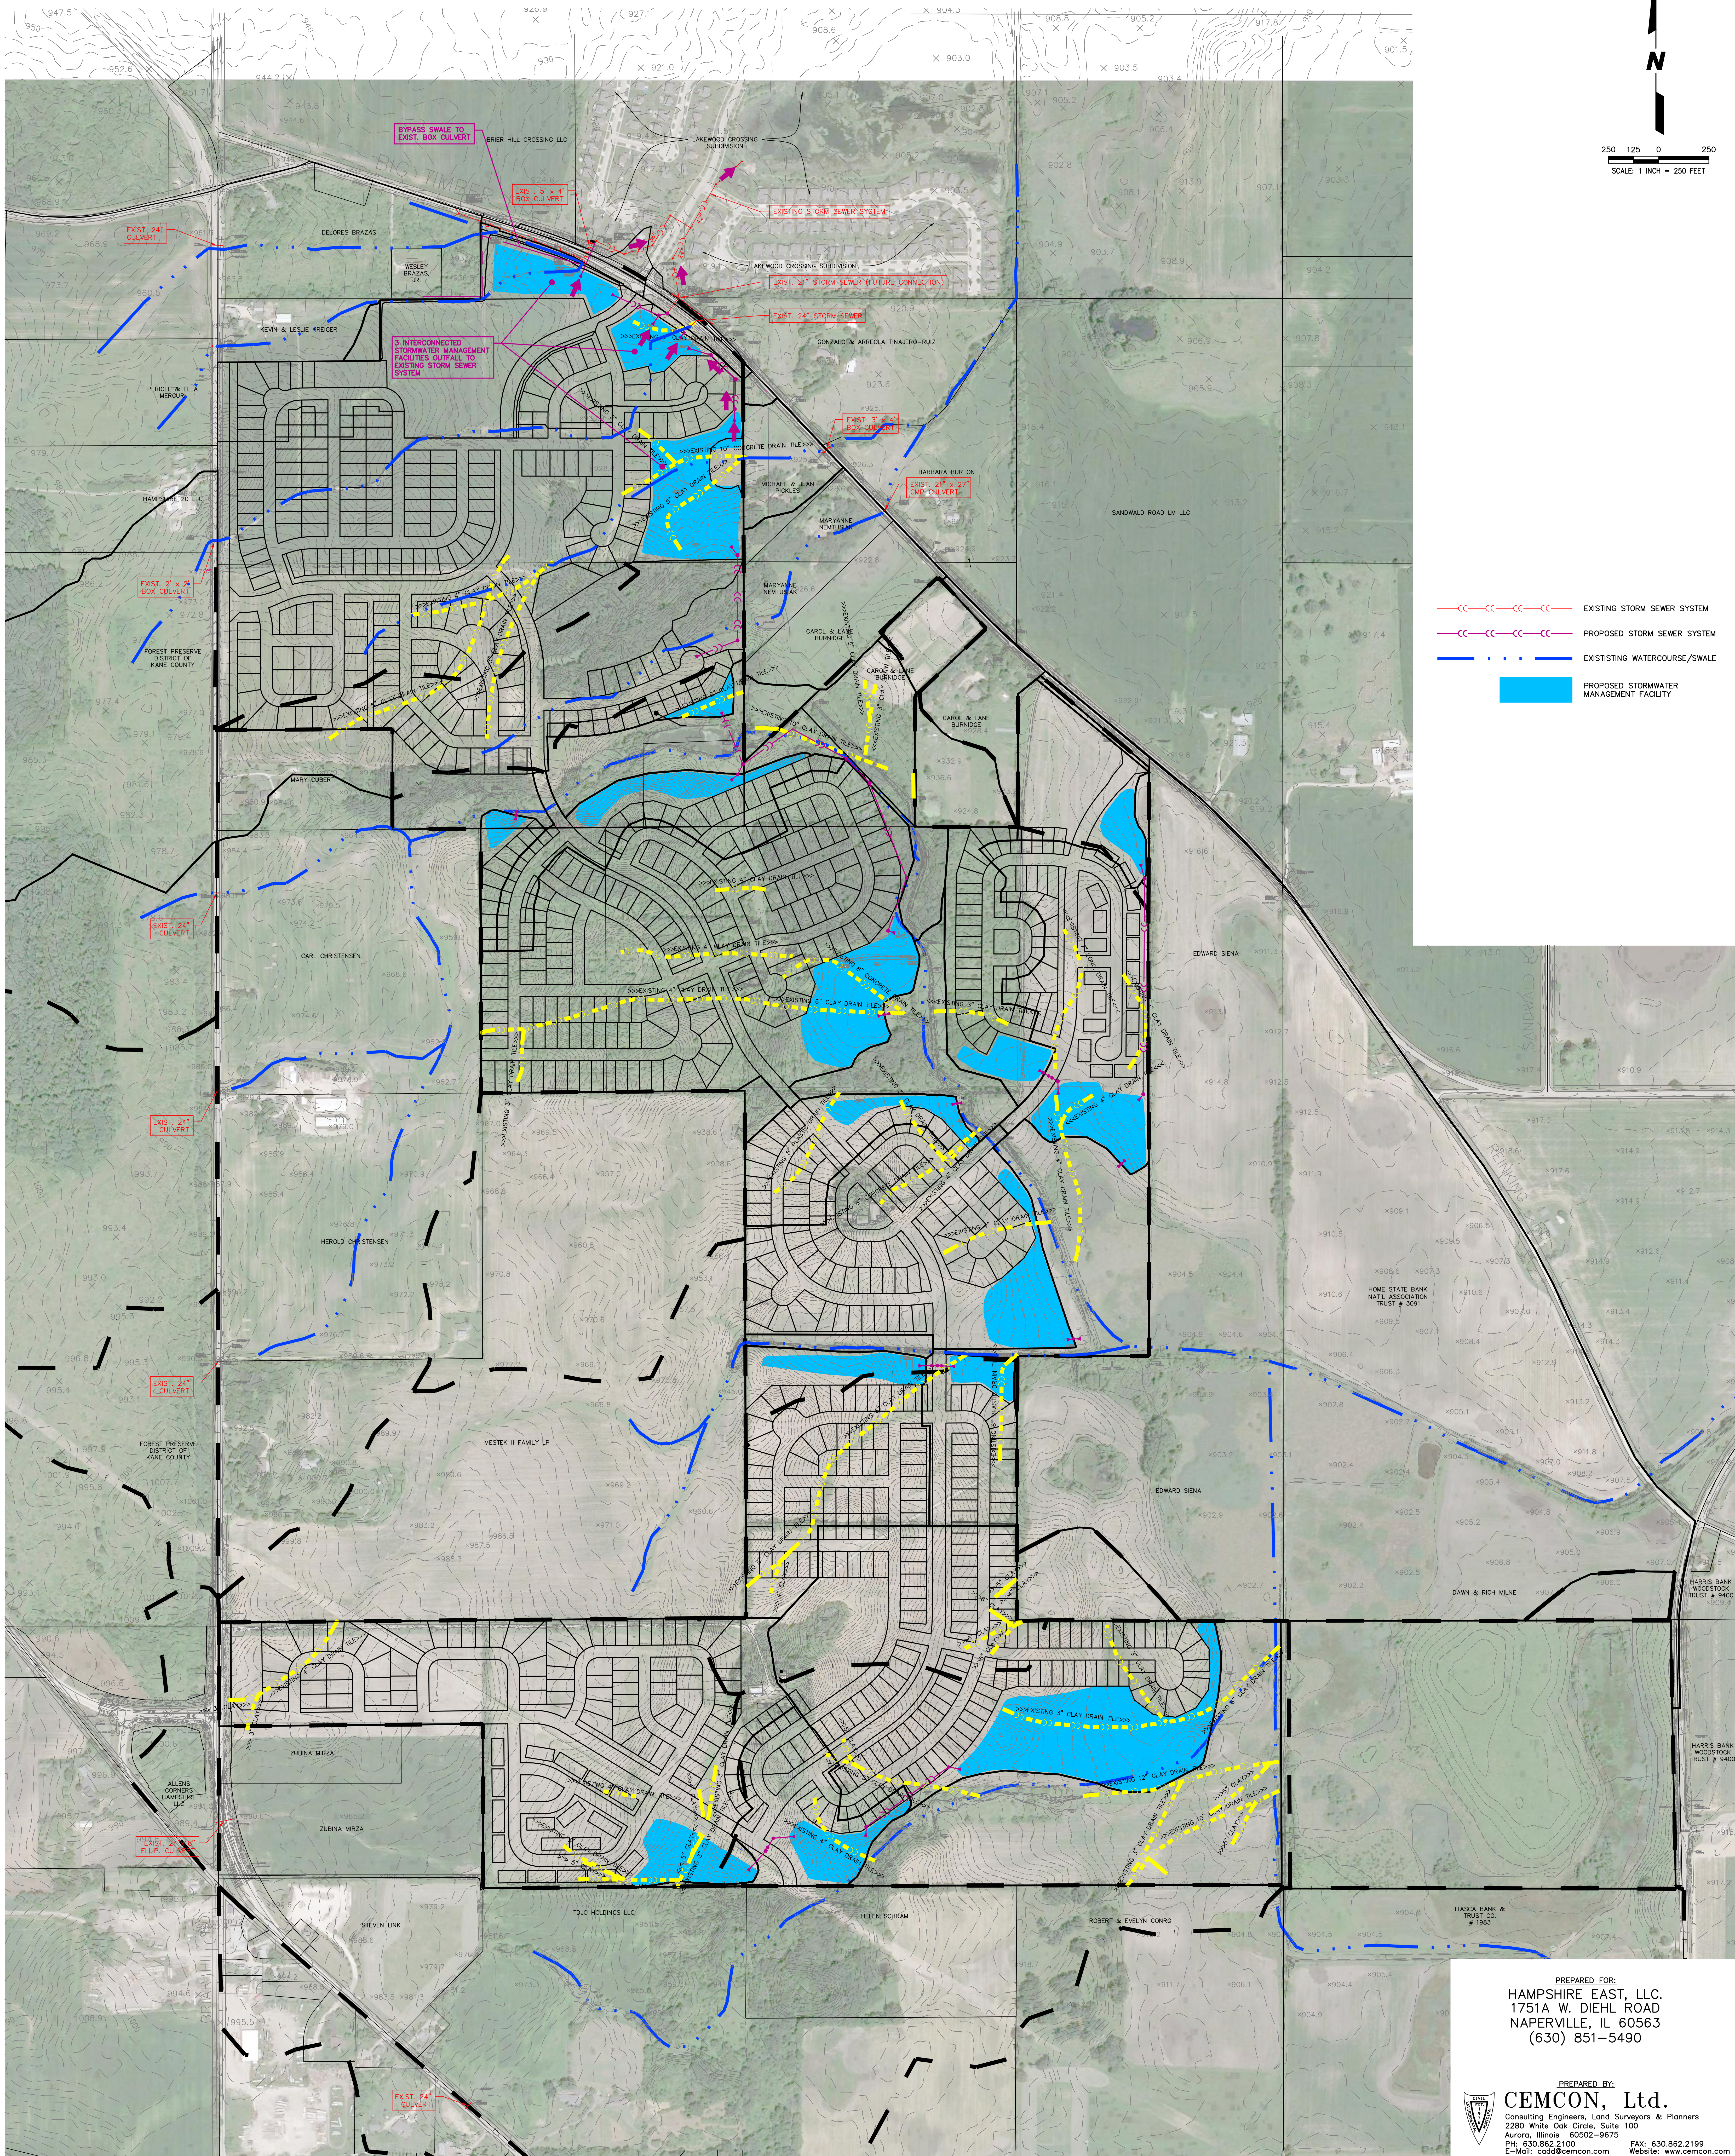


# PROPOSED DRAINAGE EXHIBIT FOR OAKSTEAD

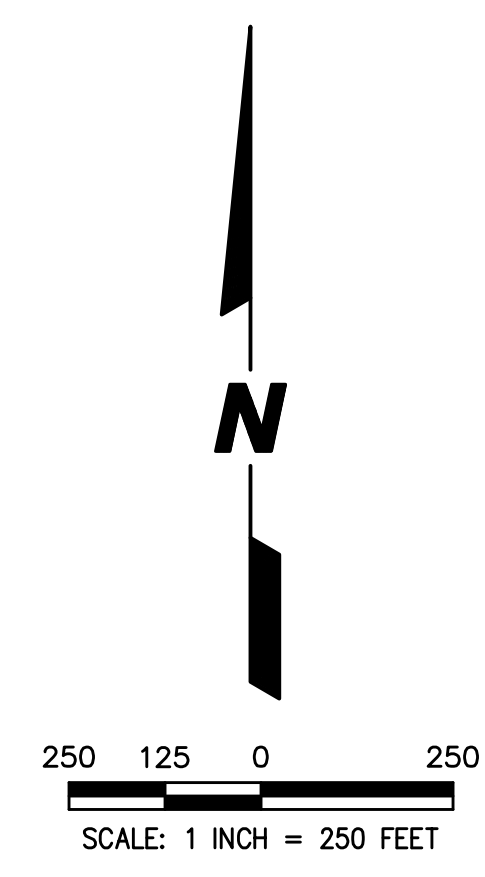

- - - - - EXISTING STORM SEWER SYSTEM
- - - - - PROPOSED STORM SEWER SYSTEM
- — — — — EXISTING WATERCOURSE/SWALE
- PROPOSED STORMWATER MANAGEMENT FACILITY

PREPARED FOR:  
**HAMPSHIRE EAST, LLC.**  
 1751A W. DIEHL ROAD  
 NAPERVILLE, IL 60563  
 (630) 851-5490

PREPARED BY:  
**CEMCON, Ltd.**  
 Consulting Engineers, Land Surveyors & Planners  
 2280 White Oak Circle, Suite 100  
 Aurora, Illinois 60502-9675  
 PH: 630.862.2100 FAX: 630.862.2199  
 E-Mail: [ceod@cemcon.com](mailto:ceod@cemcon.com) Website: [www.cemcon.com](http://www.cemcon.com)

DISC NO.: 456267 FILE NAME: DRAINAGE EXHIBITS  
 DRAWN BY: DDD FLD. BK. / PG. NO.: BK./PG.  
 COMPLETION DATE: 02-26-2021 JOB NO.: 456.267  
 XREF: TOPO 2020 PROJECT MANAGER: DRG